




CLUNE WIND FARM EIA REPORT

FIGURE 9.1 LOCAL HYDROLOGY

Reproduced from Ordnance Survey digital data © Crown copyright and database rights 2025. All rights reserved. License number AC000808122.
Contains data from © SEPA data and © Scottish Natural Heritage data available under OGL v3.

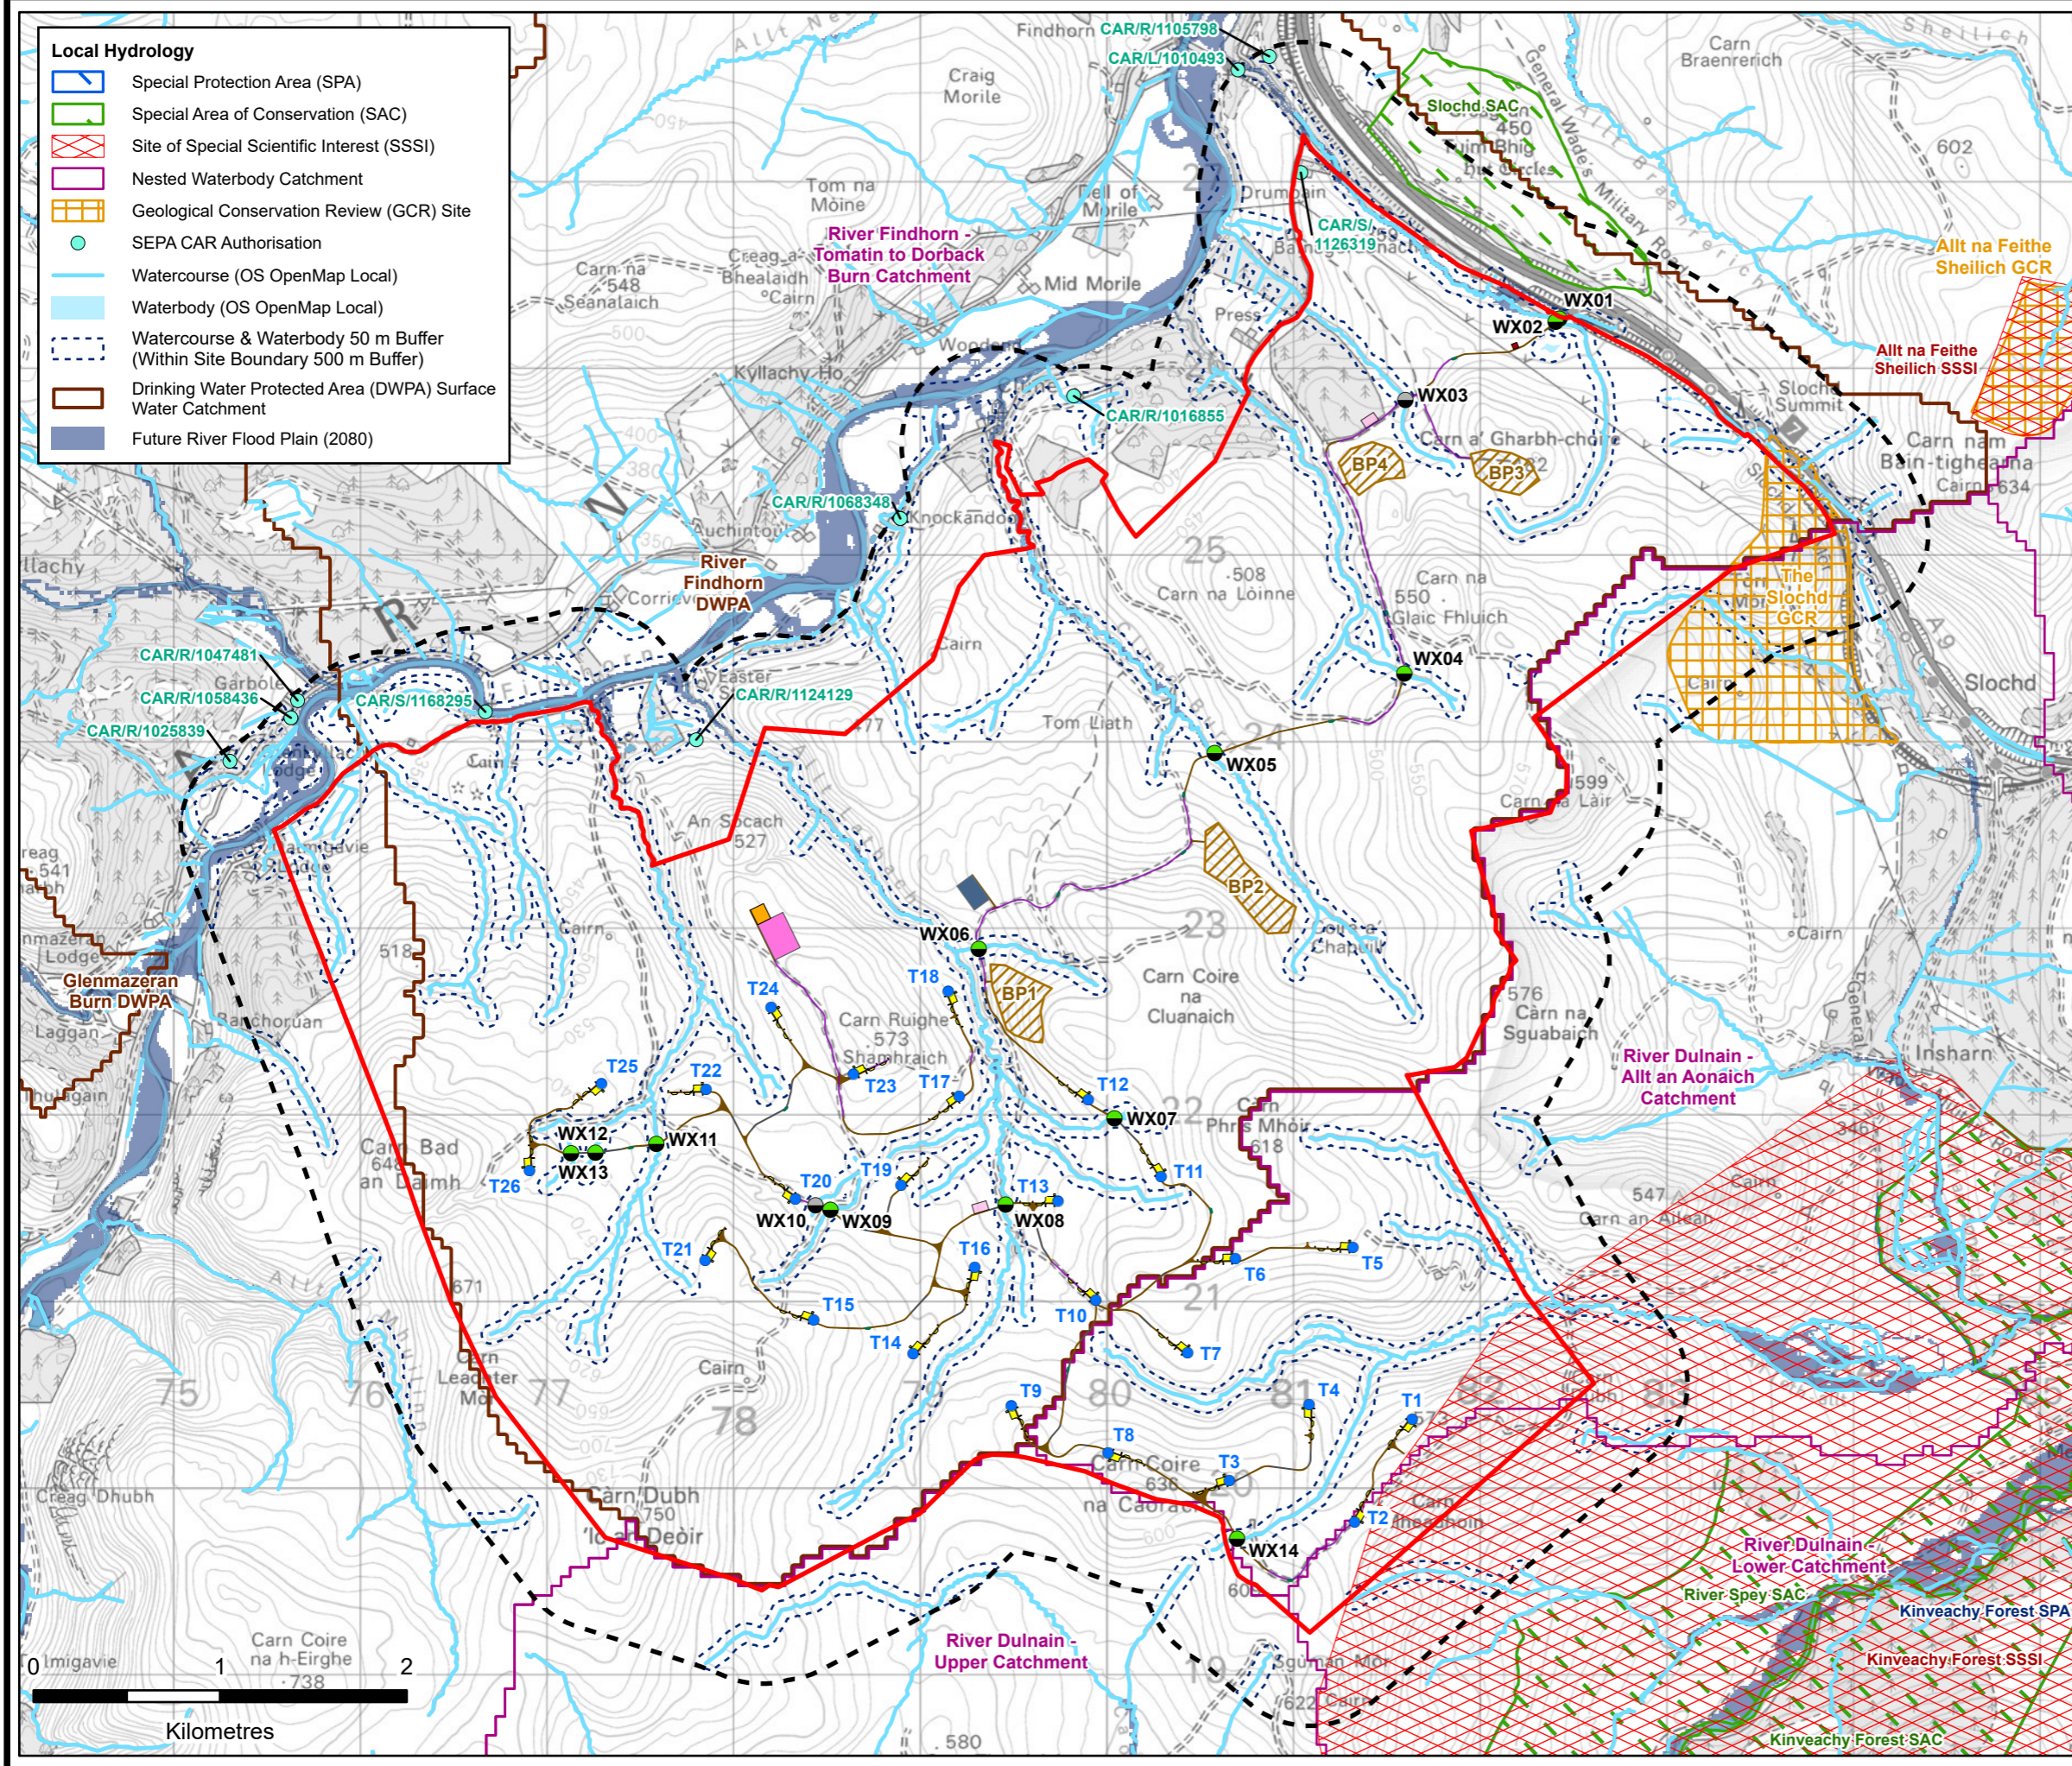

- Site Boundary
- Site Boundary 500 m Buffer
- Proposed Turbine Location
- Proposed Watercourse Crossing
- Existing Watercourse Crossing
- Proposed Substation Compound
- Proposed Hardstanding
- Proposed Temporary Construction Compound
- Proposed Borrow Pit Search Area
- Proposed Gatehouse Compound
- Proposed Passing Place
- Proposed Batching Plant
- Proposed Battery Energy Storage System (BESS)
- Proposed Floated Track
- Proposed Site Track
- Existing Track to be Upgraded



LAYOUT DWG: NA T-LAYOUT NO: PSCOCLU041

DRAWING NUMBER: **405.064807.00001.0021.1**

SCALE - 1:35,000 @ A3

**ENVIRONMENTAL IMPACT ASSESSMENT
REPORT 2025**

THIS DRAWING IS THE PROPERTY OF RENEWABLE ENERGY SYSTEMS LTD. AND NO REPRODUCTION MAY BE MADE IN WHOLE OR IN PART WITHOUT PERMISSION