


**CLUNE
WIND FARM**

FIGURE 3.9b


**INDICATIVE SUBSTATION
COMPOUND ELEVATIONS**

NOTES


1. ALL DIMENSIONS ARE IN mm UNLESS STATED OTHERWISE.
2. THIS DRAWING IS PRELIMINARY AND SUBJECT TO CHANGE AT THE DETAILED DESIGN STAGE.

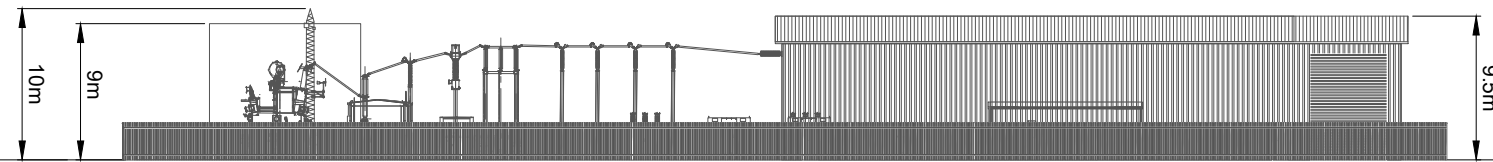


ELEVATION A
SHOWN WITH FENCES

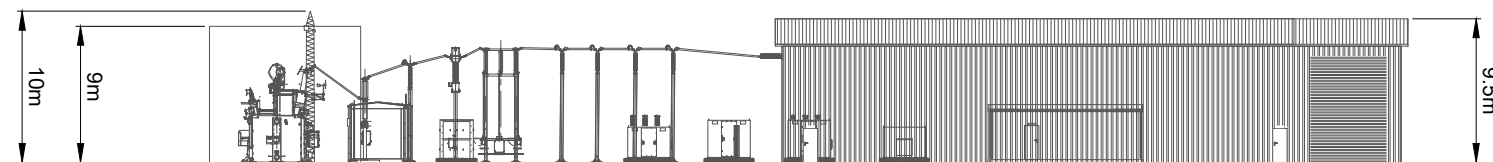

ELEVATION A
SHOWN WITHOUT FENCES

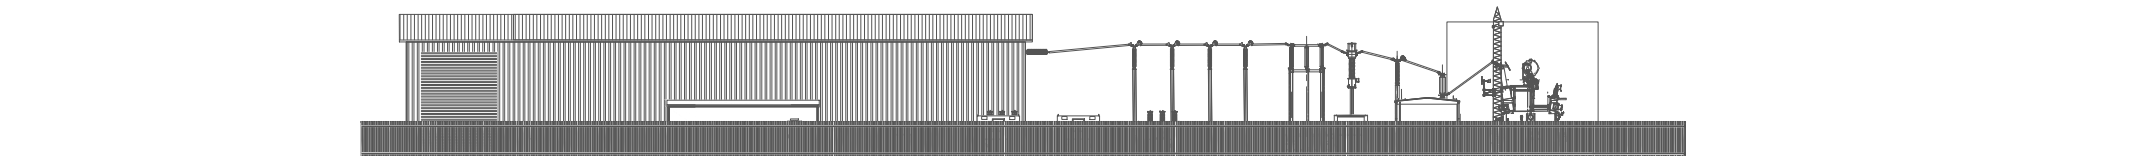

ELEVATION B
SHOWN WITH FENCES

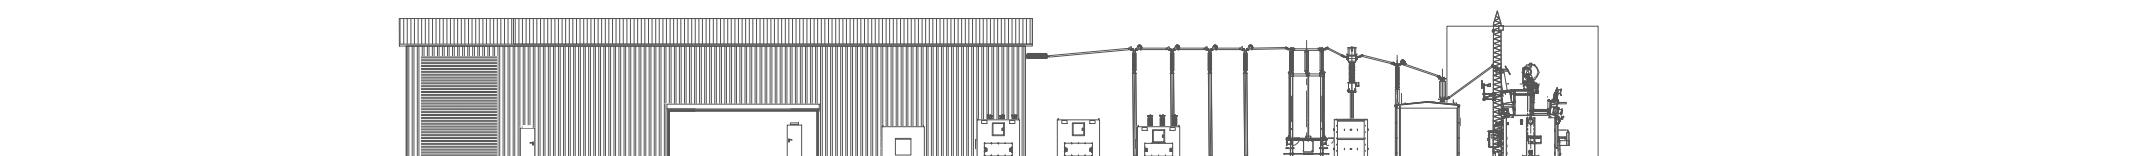

ELEVATION B
SHOWN WITHOUT FENCES

LAYOUT DWG	N/A	T-LAYOUT NO.	N/A
------------	-----	--------------	-----

DRAWING NUMBER	04707-RES-SUB-DR-PE-001	REV	1
----------------	-------------------------	-----	---

SCALE - 1:500 @ A3

**ENVIRONMENTAL IMPACT
ASSESSMENT REPORT 2024**

THIS DRAWING IS THE PROPERTY OF RENEWABLE ENERGY SYSTEMS LTD. AND NO REPRODUCTION MAY BE MADE IN WHOLE OR IN PART WITHOUT PERMISSION