


**CLUNE  
WIND FARM**  
**FIGURE 1.2**  
**SITE BOUNDARY**

© CROWN COPYRIGHT, ALL RIGHTS RESERVED.  
2024 LICENCE NUMBER 0100031673.

- SITE BOUNDARY
- EXCLUDED AREA

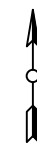


LAYOUT DWG	N/A	T-LAYOUT NO.	N/A
------------	-----	--------------	-----

DRAWING NUMBER	<b>04707-RES-PRO-DR-LE-002</b>	REV	<b>4</b>
----------------	--------------------------------	-----	----------

SCALE - AS SHOWN @ A3

**ENVIRONMENTAL IMPACT  
ASSESSMENT REPORT 2024**

THIS DRAWING IS THE PROPERTY OF RENEWABLE ENERGY SYSTEMS LTD. AND NO REPRODUCTION MAY BE MADE IN WHOLE OR IN PART WITHOUT PERMISSION

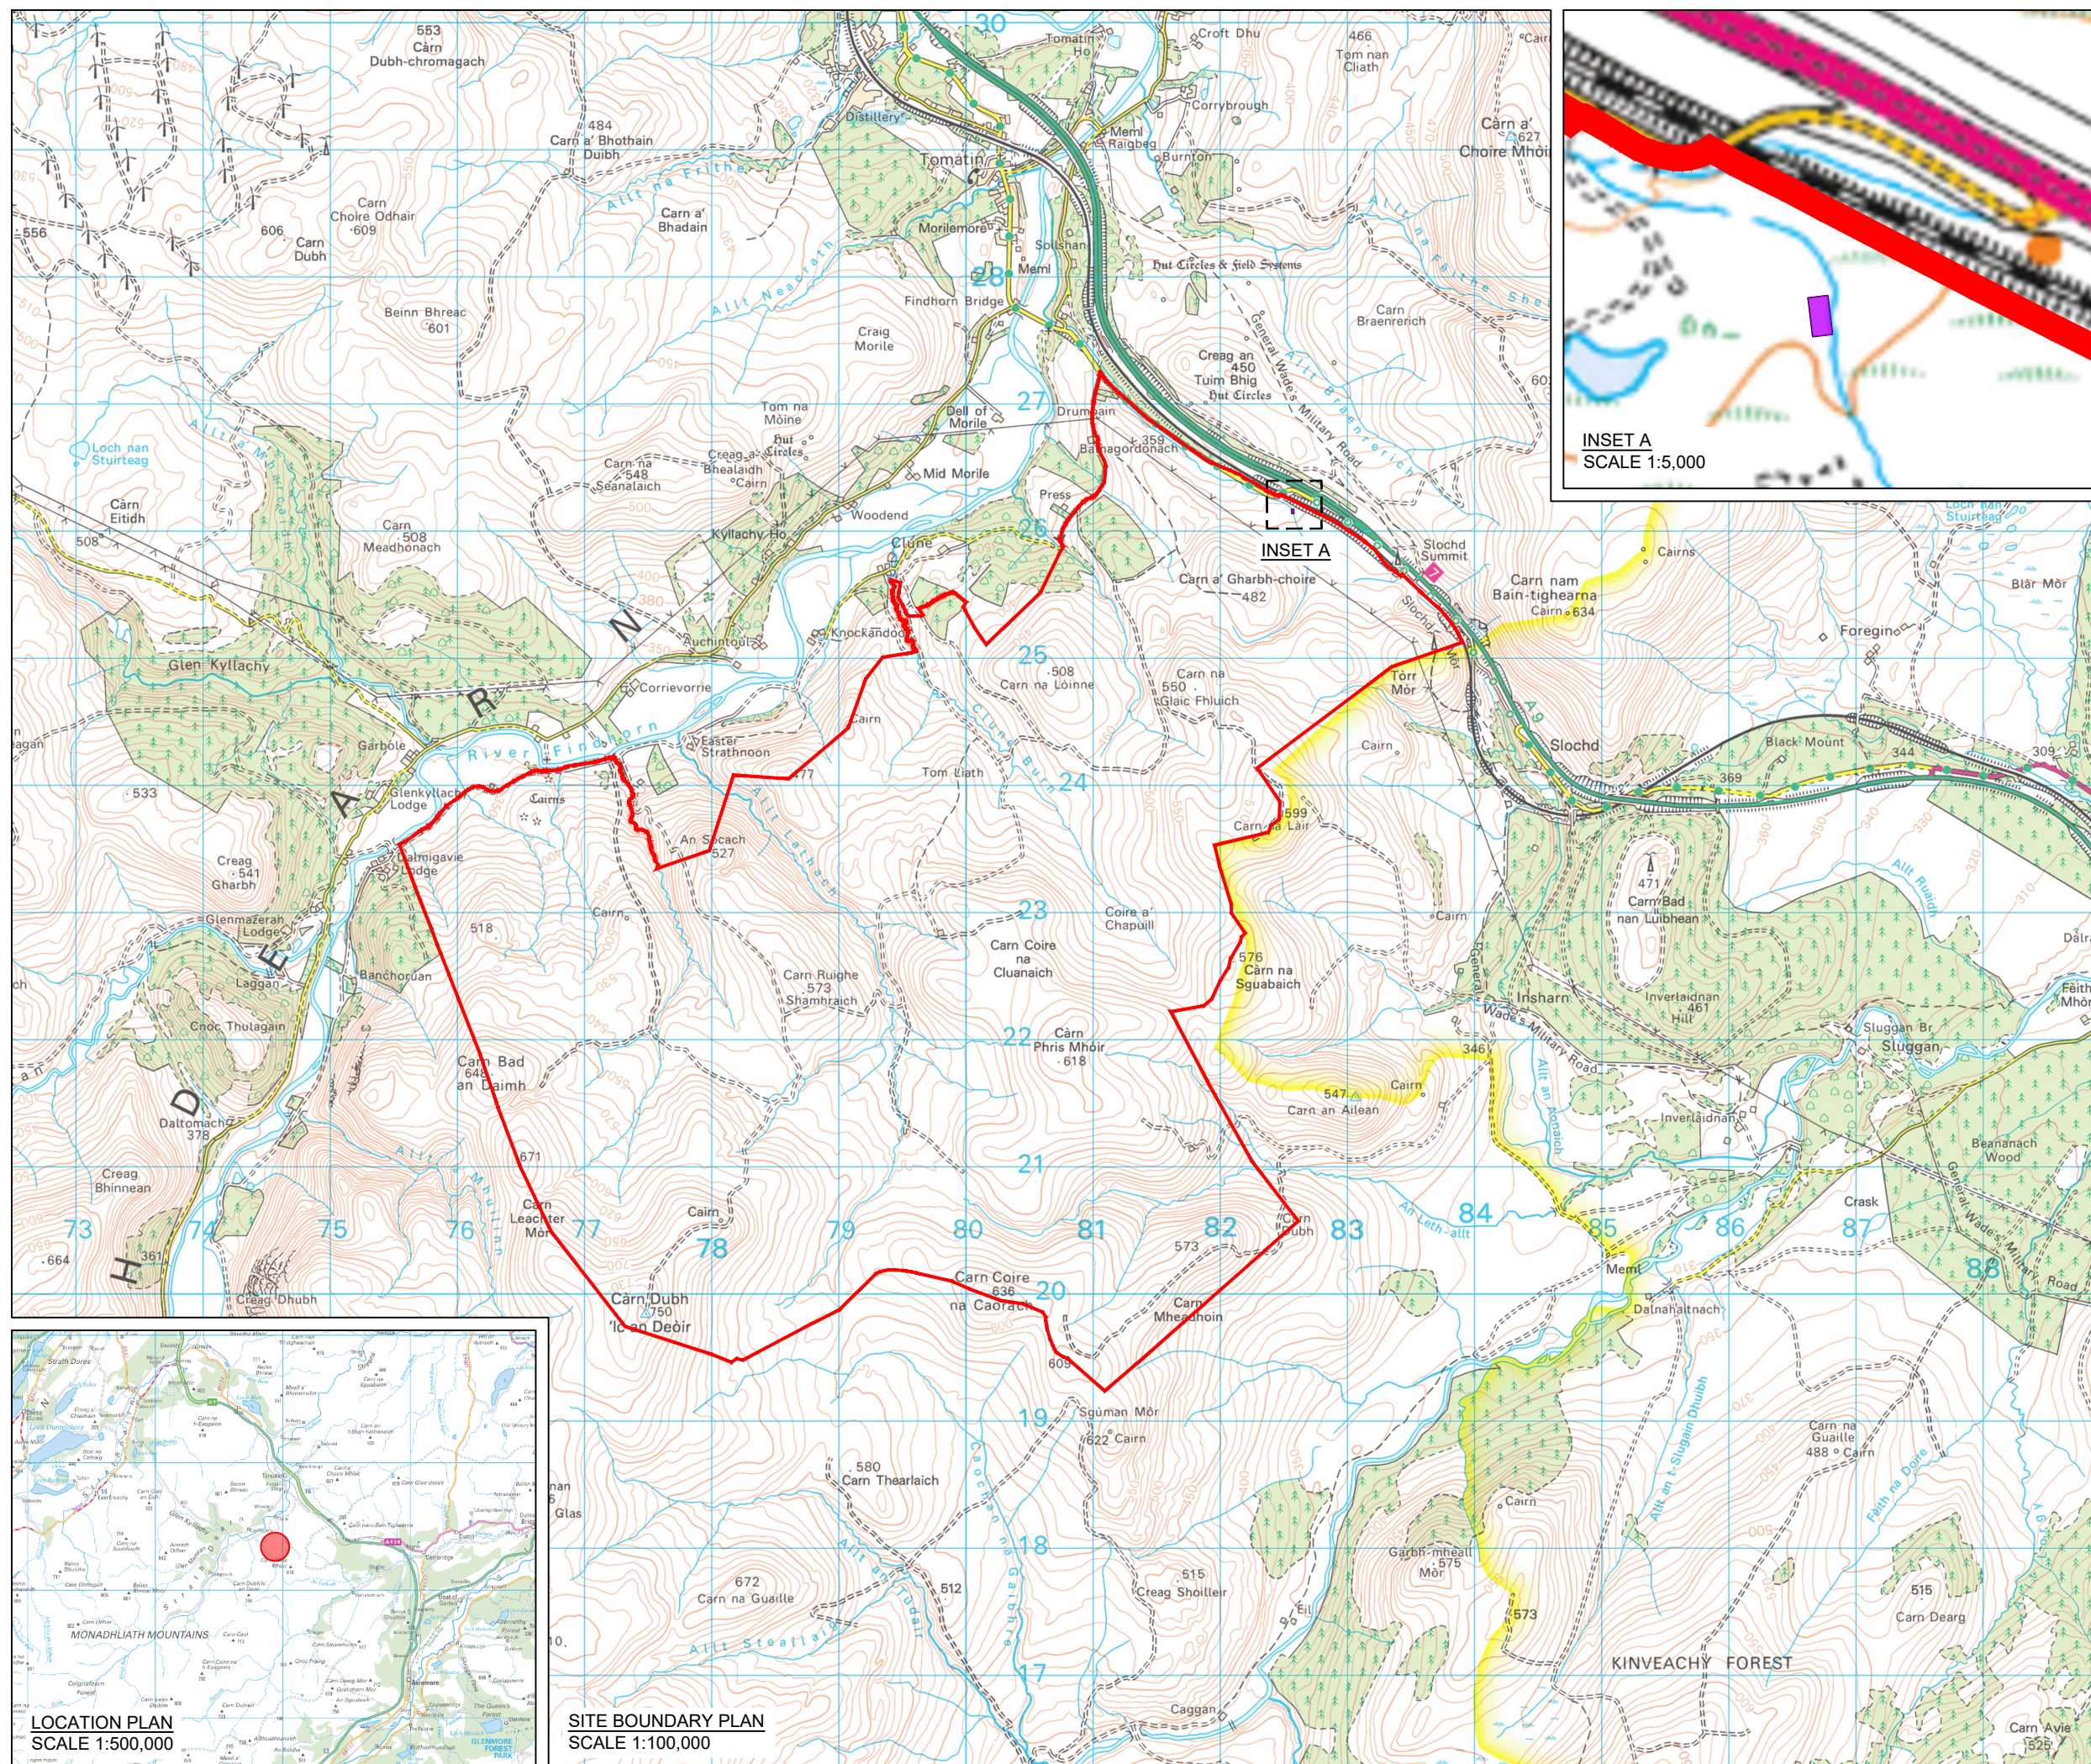

**LOCATION PLAN**  
SCALE 1:500,000

**SITE BOUNDARY PLAN**  
SCALE 1:100,000