
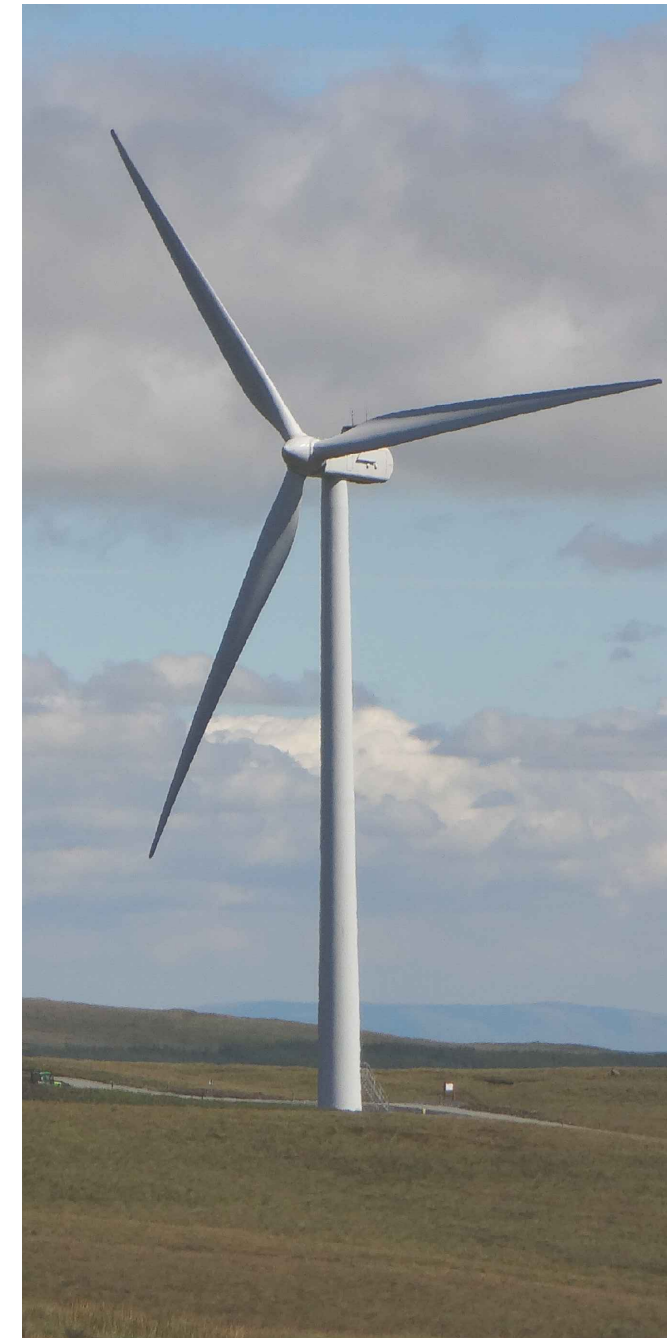


**CLUNE
WIND FARM**

FIGURE 3.1

**INDICATIVE WIND
TURBINE ELEVATION
(200M TIP HEIGHT)**

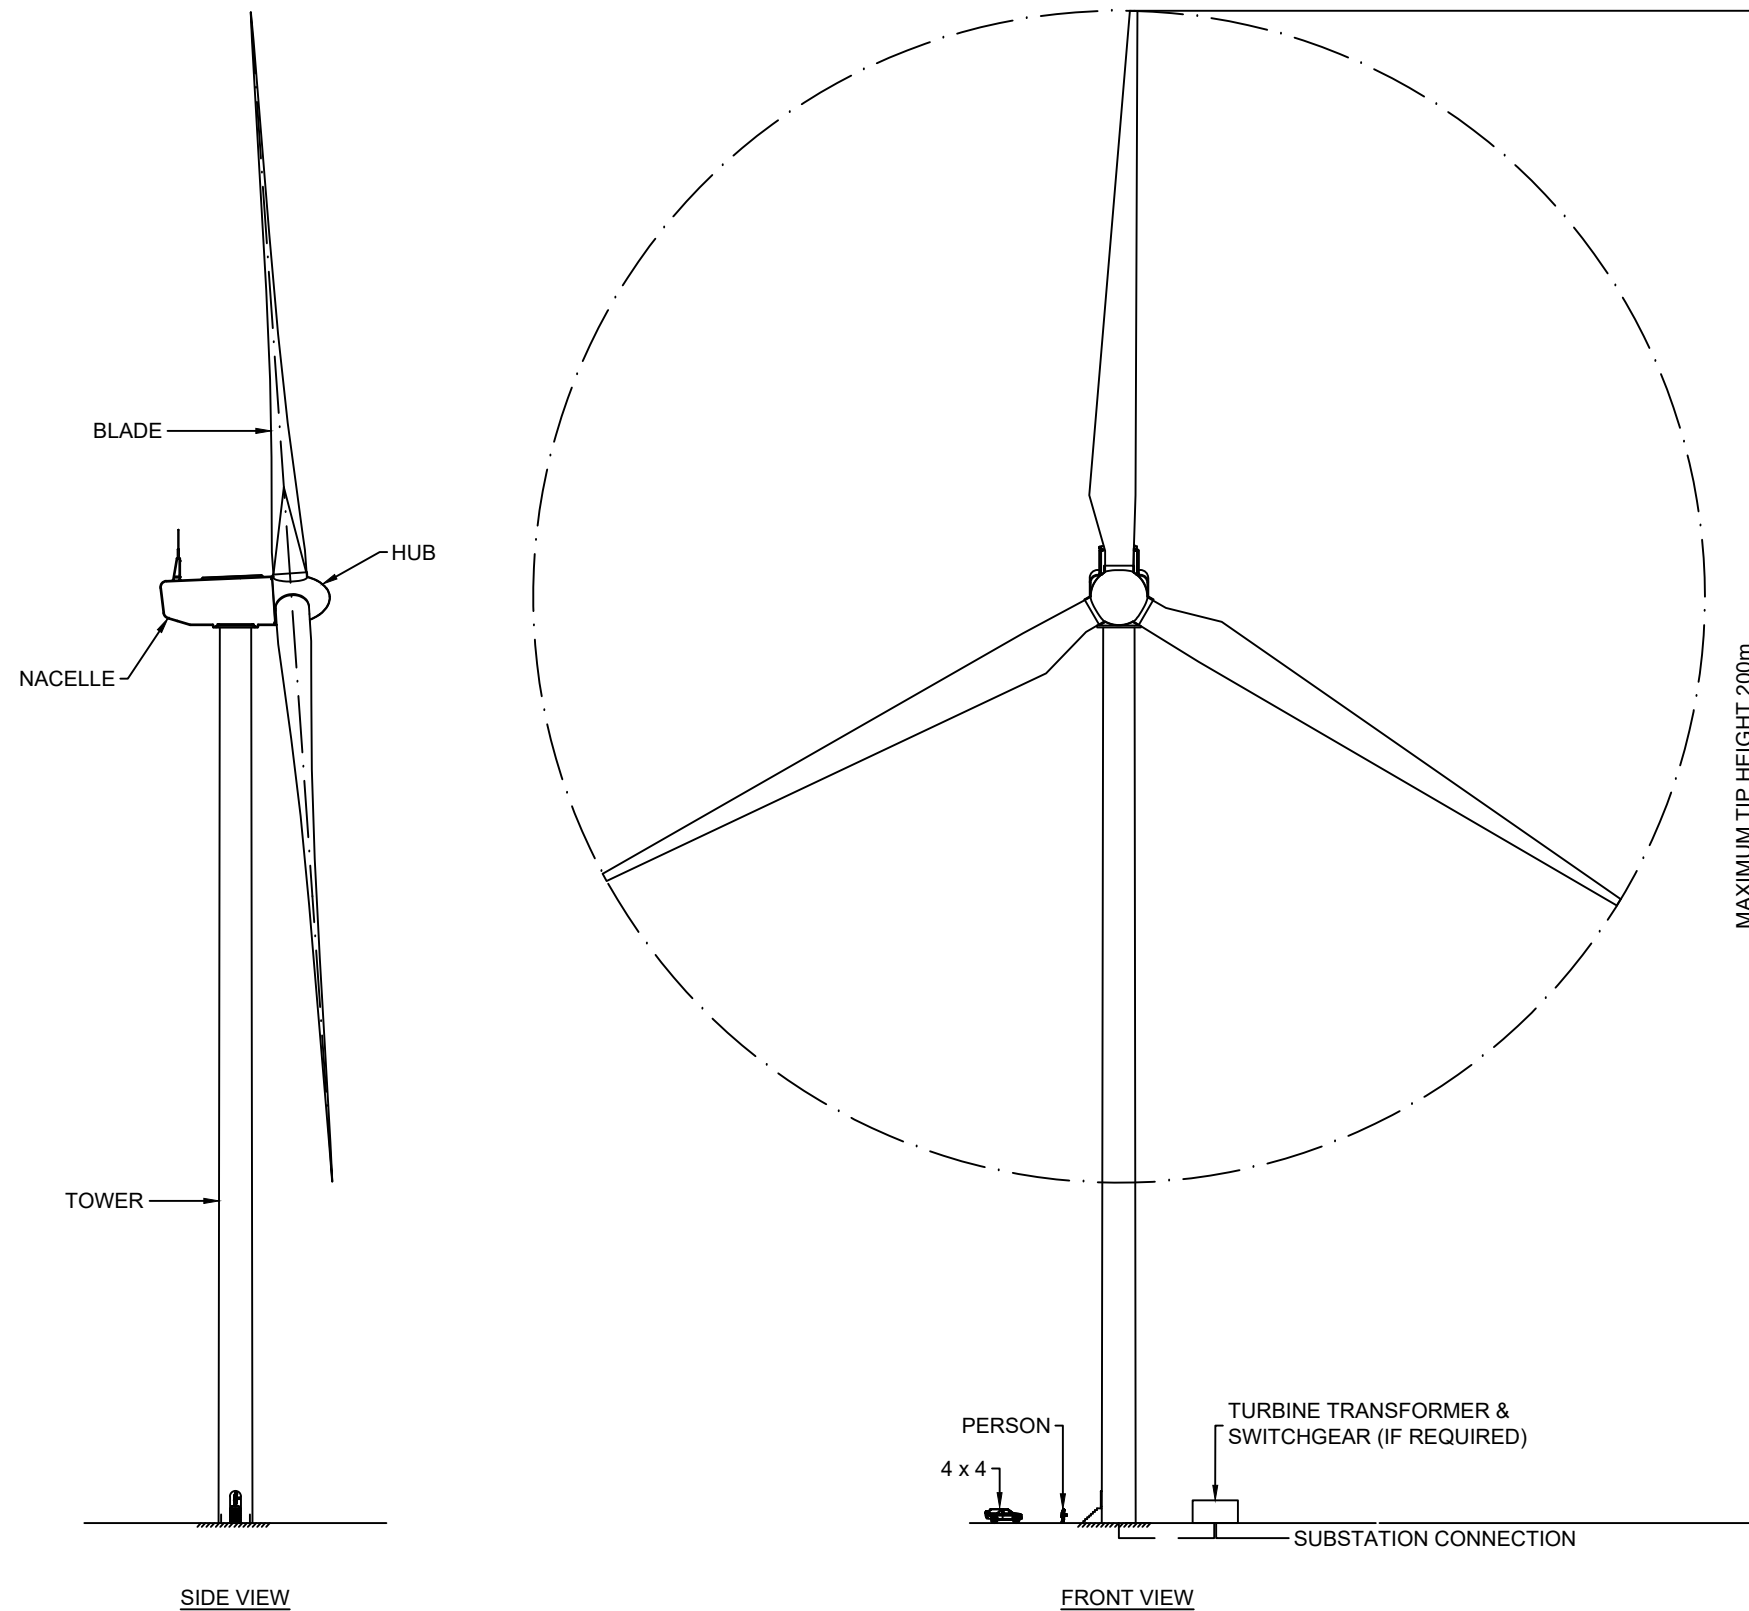

PHOTOGRAPH OF TYPICAL TURBINE

LAYOUT DWG	N/A	T-LAYOUT NO.	N/A
------------	-----	--------------	-----

DRAWING NUMBER	REV
04707-RES-WTG-DR-PT-001	1

SCALE - 1:1000 @ A3

**ENVIRONMENTAL IMPACT
ASSESSMENT REPORT 2024**

THIS DRAWING IS THE PROPERTY OF RENEWABLE ENERGY SYSTEMS LTD. AND NO REPRODUCTION MAY BE MADE IN WHOLE OR IN PART WITHOUT PERMISSION