


CLUNE WIND FARM

FIGURE 3.15

TYPICAL BATCHING PLANT LAYOUT

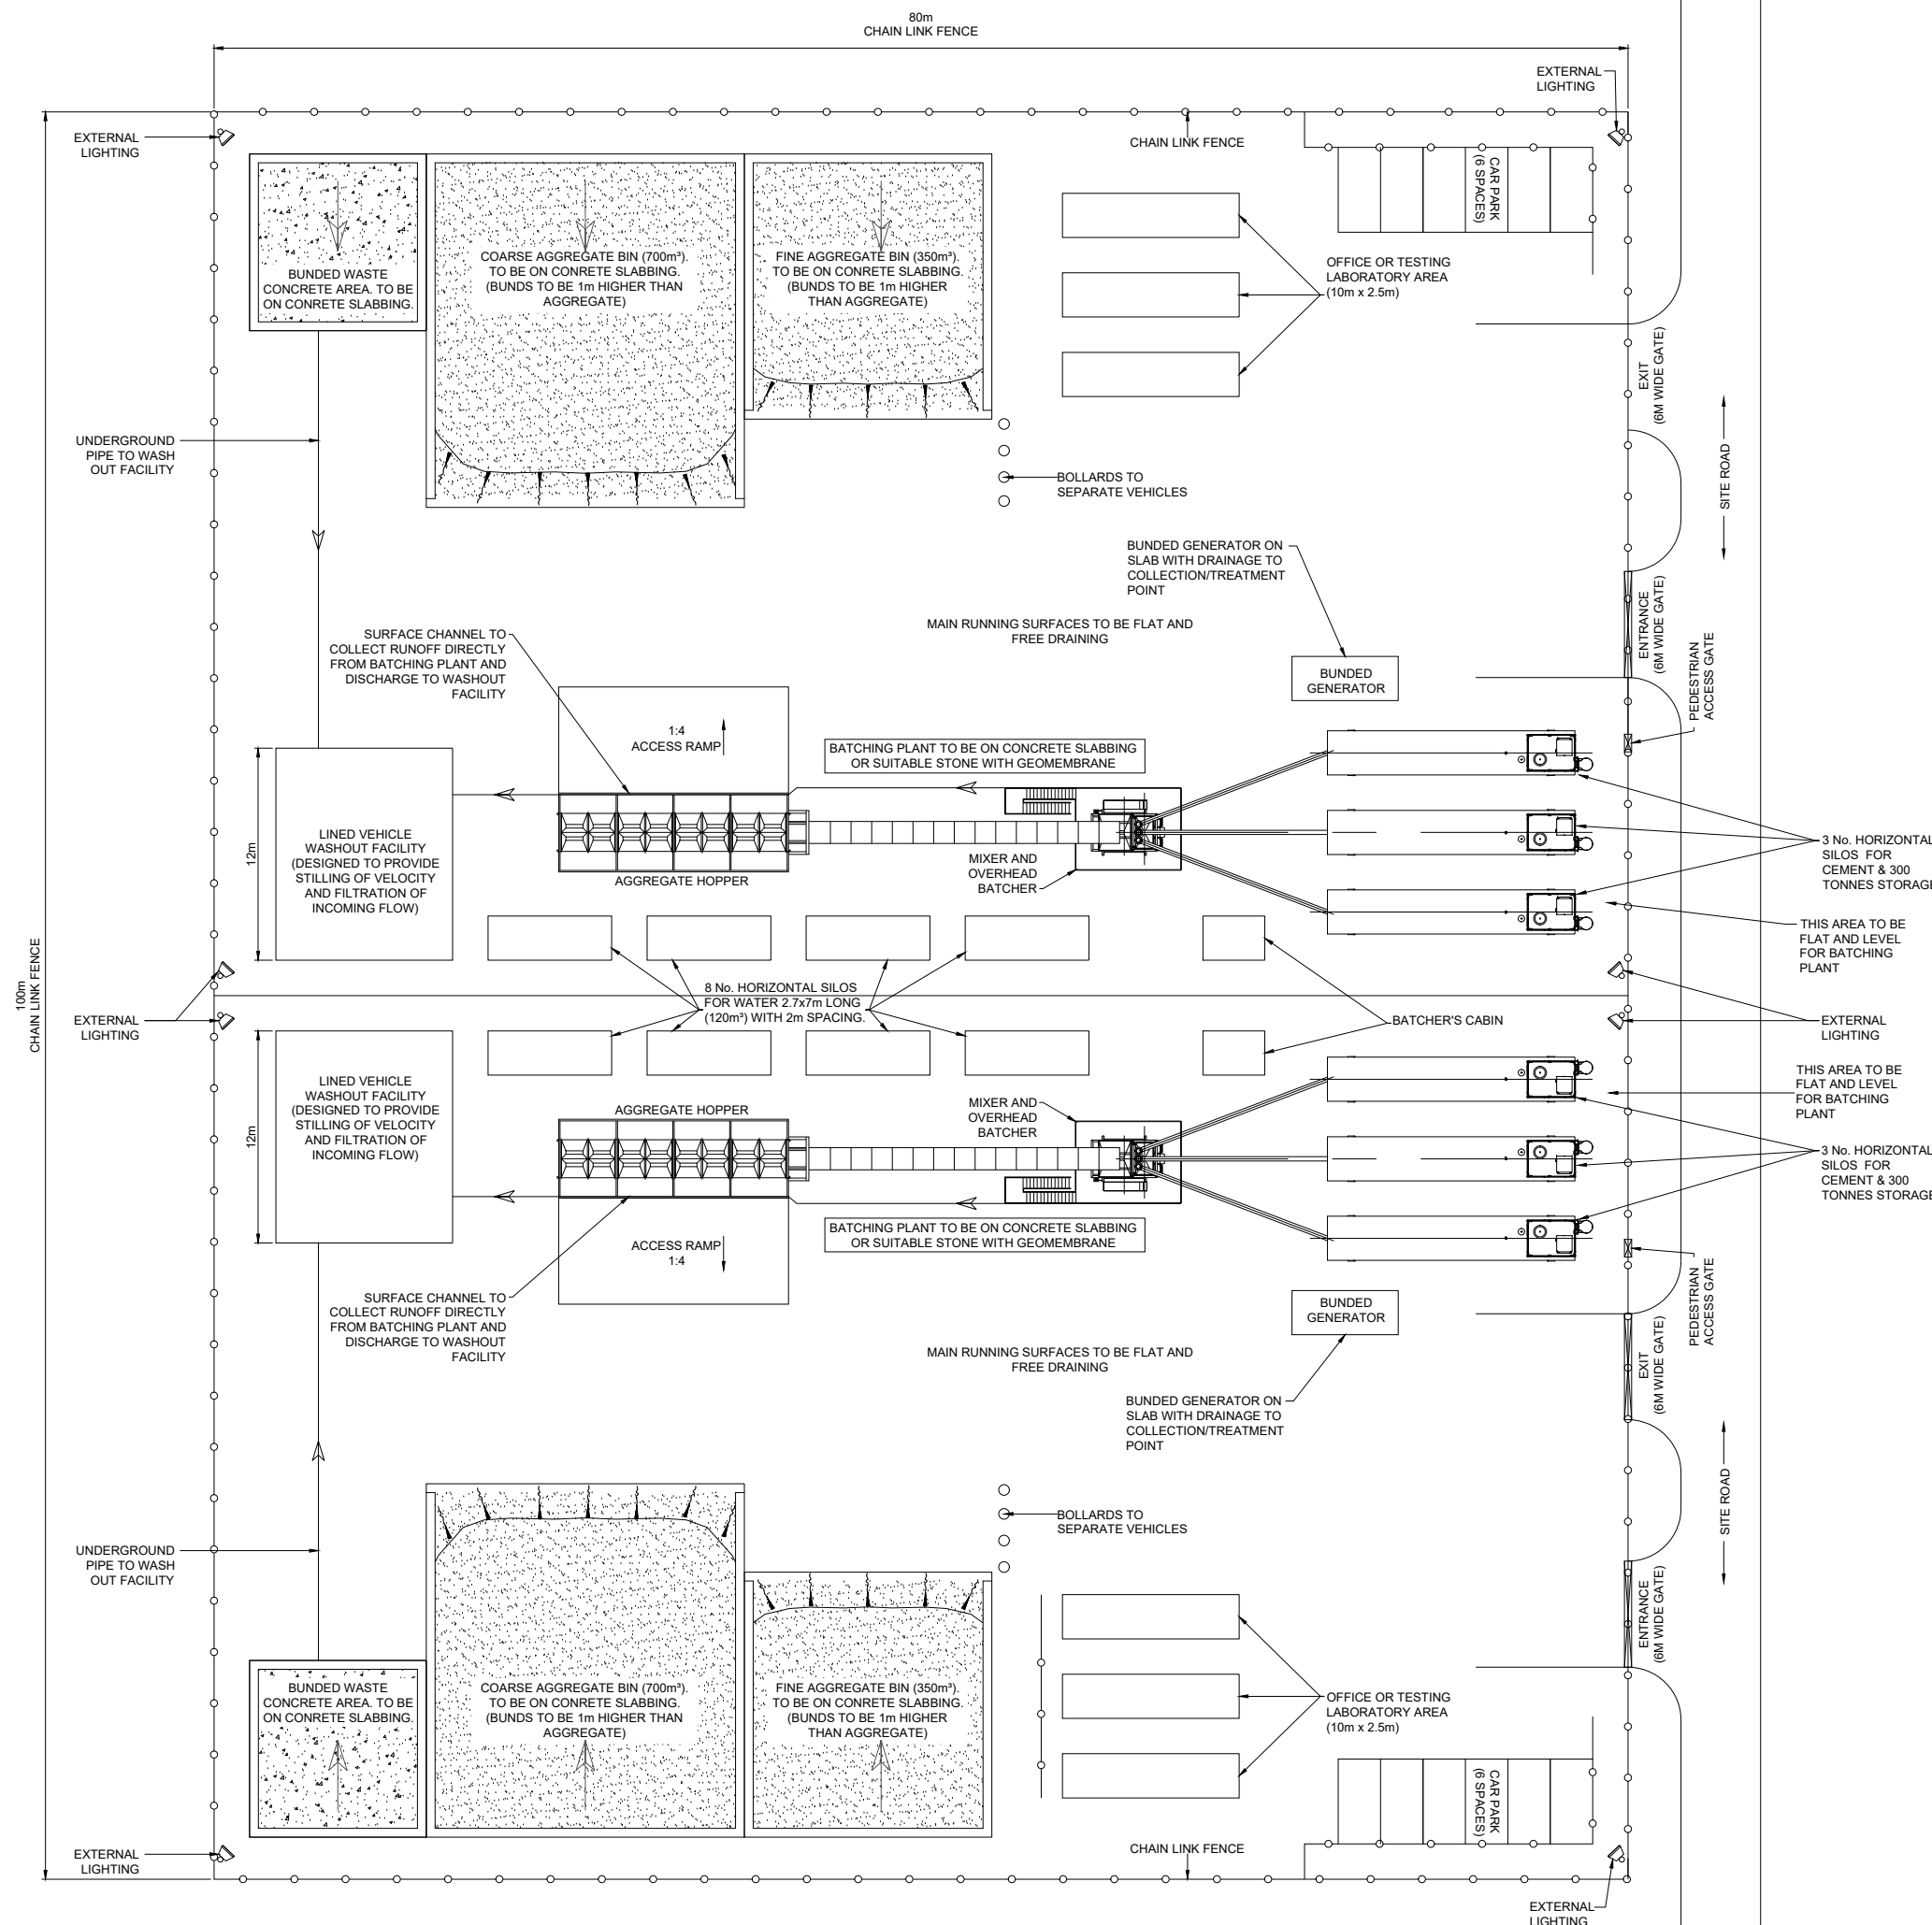

NOTES

1. ALL DIMENSIONS IN METRES UNLESS NOTED OTHERWISE.
2. STRUCTURE TO BE TEMPORARY AND TO BE REMOVED POST CONSTRUCTION.
3. SIZE, NUMBER, AND LOCATION OF EQUIPMENT AND FACILITIES ARE INDICATIVE ONLY.
4. MATERIAL STORAGE AREAS SHOWN ALLOW THE STORAGE OF MATERIAL FOR APPROXIMATELY EIGHT TURBINE BASES.
5. DRAINAGE ARRANGEMENTS WILL BE CONFIRMED WITHIN SUDS DESIGN.

LAYOUT DWG	N/A	T-LAYOUT NO.	N/A
------------	-----	--------------	-----

DRAWING NUMBER	04707-RES-ERW-DR-CO-001	REV	1
----------------	-------------------------	-----	---

SCALE - 1:400 @ A3

ENVIRONMENTAL IMPACT ASSESSMENT REPORT 2024

THIS DRAWING IS THE PROPERTY OF RENEWABLE ENERGY SYSTEMS LTD. AND NO REPRODUCTION MAY BE MADE IN WHOLE OR IN PART WITHOUT PERMISSION