



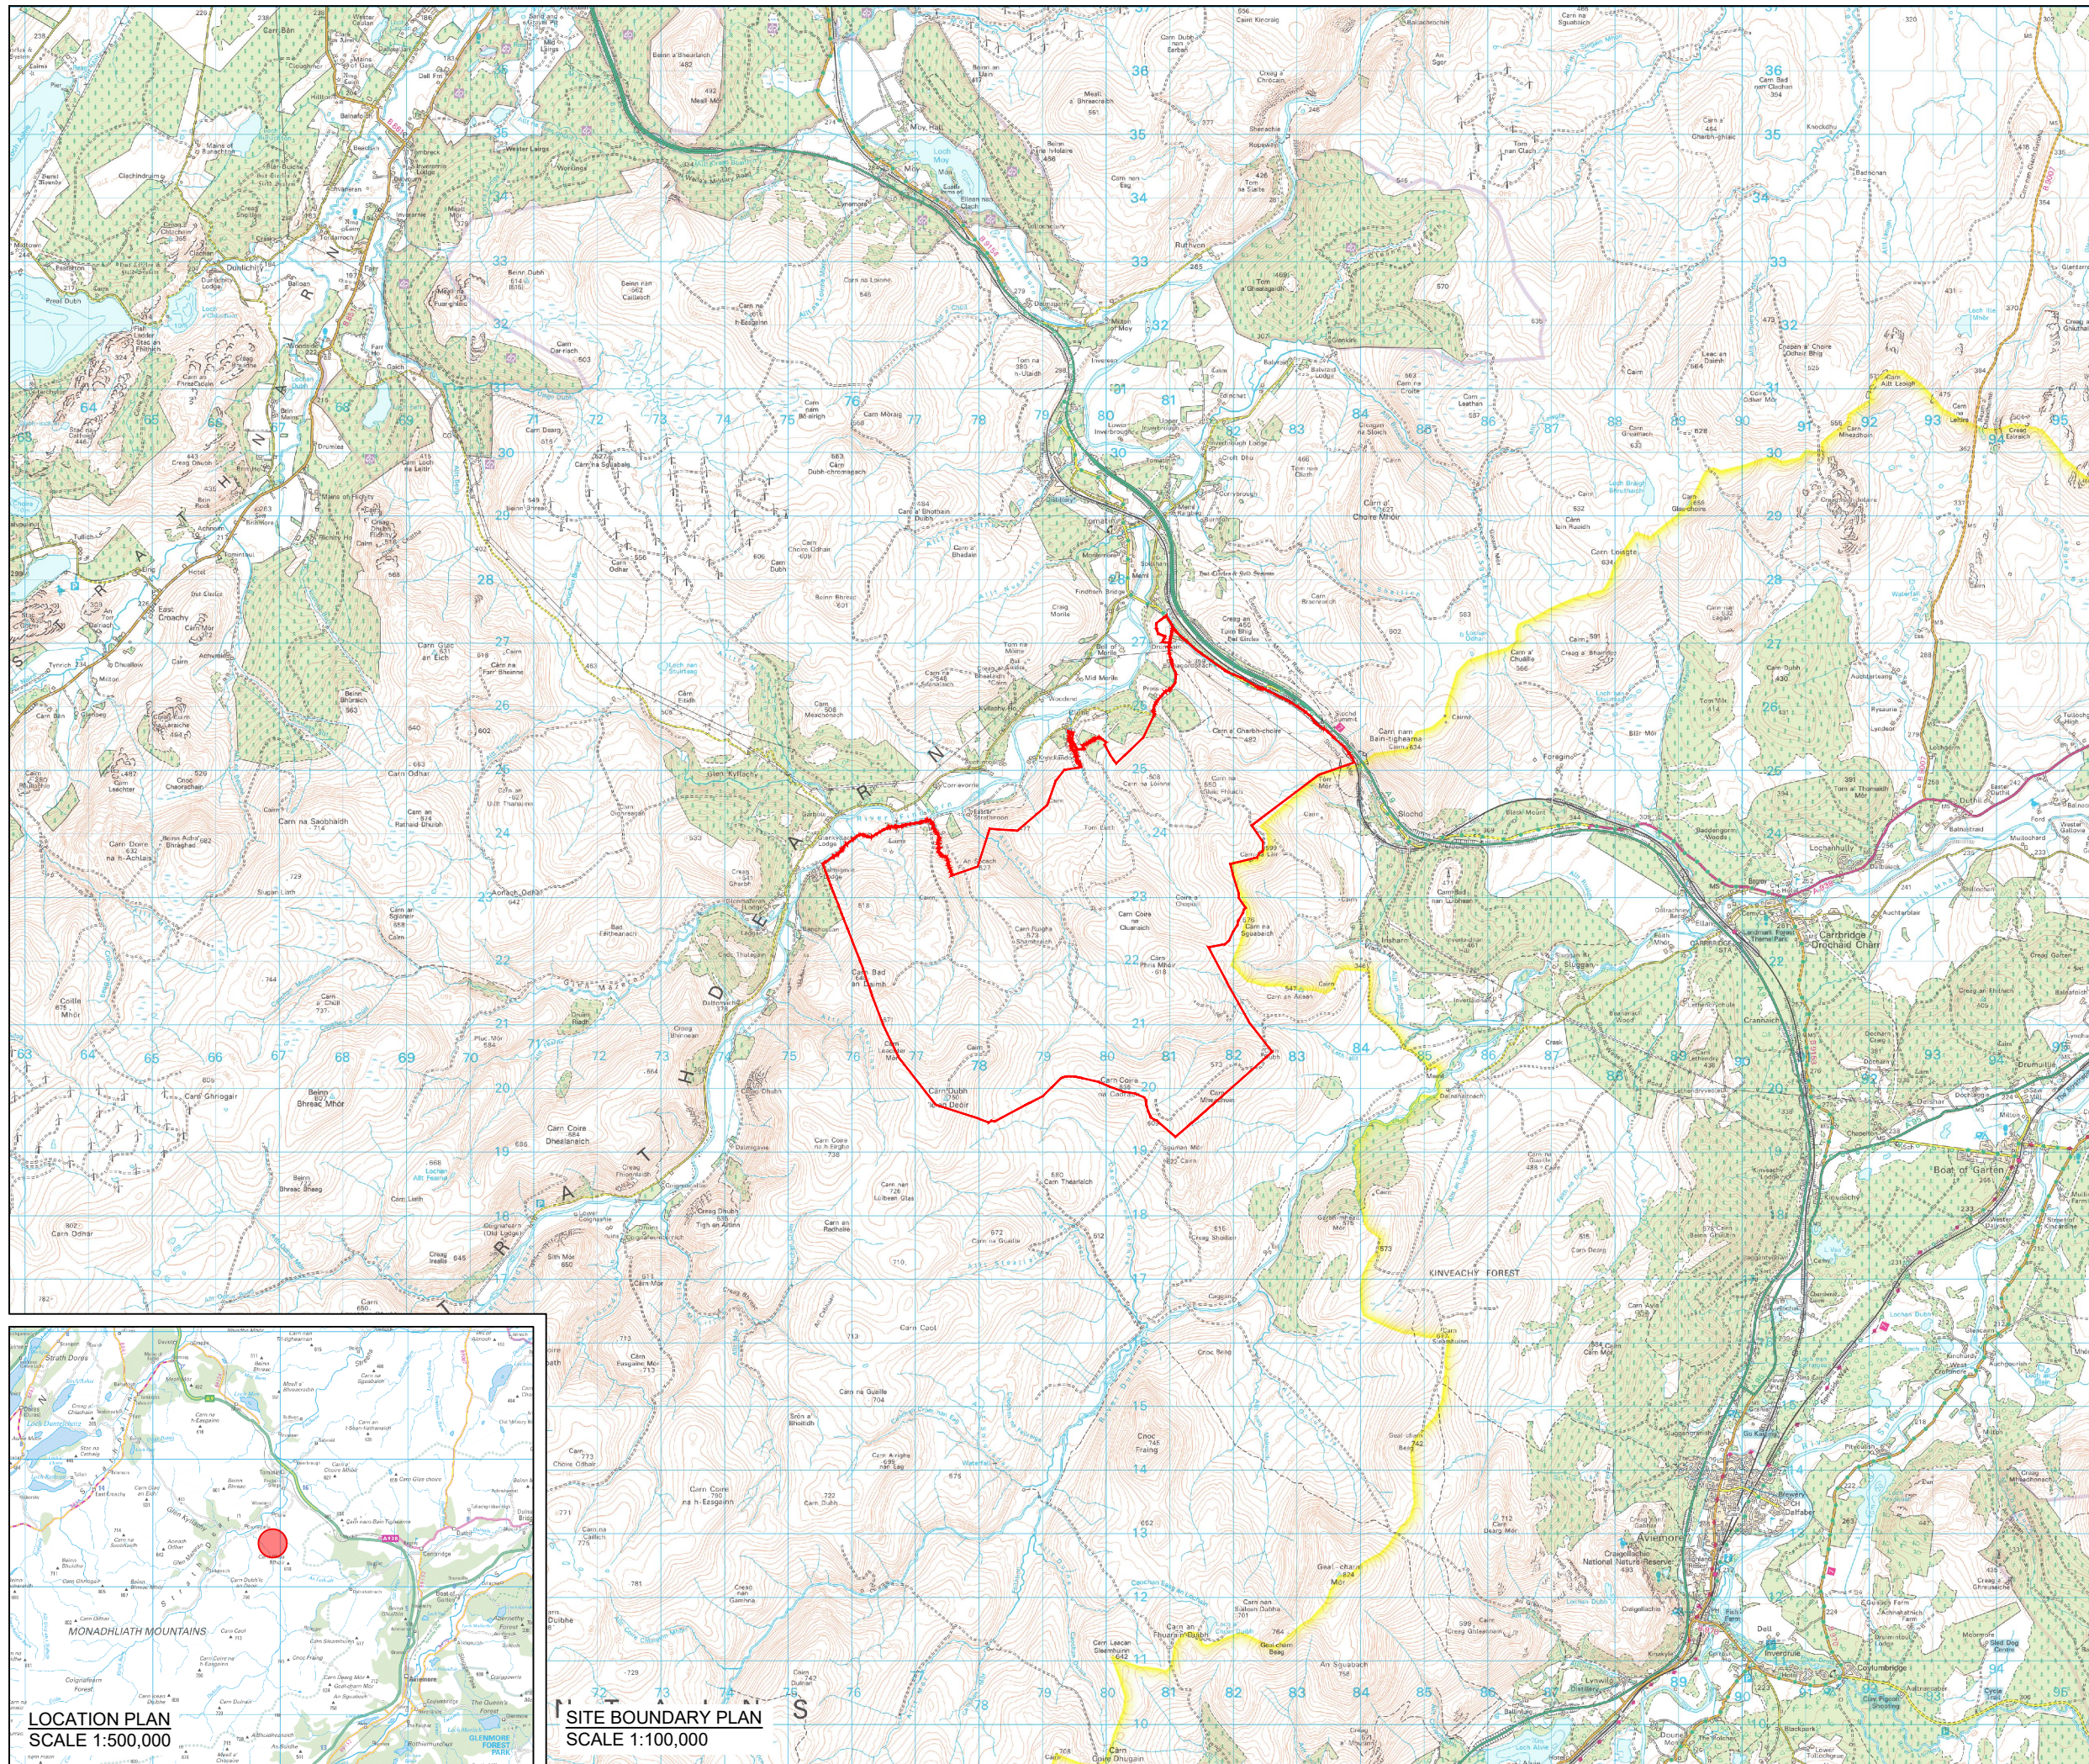

**CLUNE
WIND FARM
FIGURE 3.1
LOCATION PLAN**

© CROWN COPYRIGHT, ALL RIGHTS RESERVED.
2024 LICENCE NUMBER 0100031673.

— SITE BOUNDARY

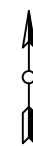

LOCATION PLAN
SCALE 1:500,000

SITE BOUNDARY PLAN
SCALE 1:100,000

LAYOUT DWG	N/A	T-LAYOUT NO.	N/A
------------	-----	--------------	-----

DRAWING NUMBER	04707-RES-PRO-DR-LE-002	REV	3
----------------	-------------------------	-----	---

SCALE - AS SHOWN @ A3

**ENVIRONMENTAL IMPACT ASSESSMENT
SCOPING REPORT 2024**

THIS DRAWING IS THE PROPERTY OF RENEWABLE ENERGY SYSTEMS LTD. AND NO REPRODUCTION MAY BE MADE IN WHOLE OR IN PART WITHOUT PERMISSION