



CLUNE WIND FARM

FIGURE 1.3

PROPOSED DEVELOPMENT

© CROWN COPYRIGHT, ALL RIGHTS RESERVED.
2024 LICENCE NUMBER 0100031673.

KEY:

- SITE BOUNDARY
- ⊕ WIND TURBINE
- NEW TRACKS
- UPGRADED TRACKS
- FLOATED TRACKS
- WATERCOURSE CROSSING
- SUBSTATION
- CRANE HARDSTAND AREA
 - PERMANENT
 - TEMPORARY
- TEMP CONSTRUCTION COMPOUND
- BATCHING PLANT
- BATTERY ENERGY STORAGE SYSTEM
- GATEHOUSE COMPOUND
- BORROW PIT SEARCH AREA
- PASSING BAY
- EXCLUDED AREA




LAYOUT DWG N/A T-LAYOUT NO. PSCOCLU041

DRAWING NUMBER **04707-RES-LAY-DR-PE-001** REV **5**

SCALE - 1:50,000 @ A3

ENVIRONMENTAL IMPACT ASSESSMENT REPORT 2024

THIS DRAWING IS THE PROPERTY OF RENEWABLE ENERGY SYSTEMS LTD. AND NO REPRODUCTION MAY BE MADE IN WHOLE OR IN PART WITHOUT PERMISSION

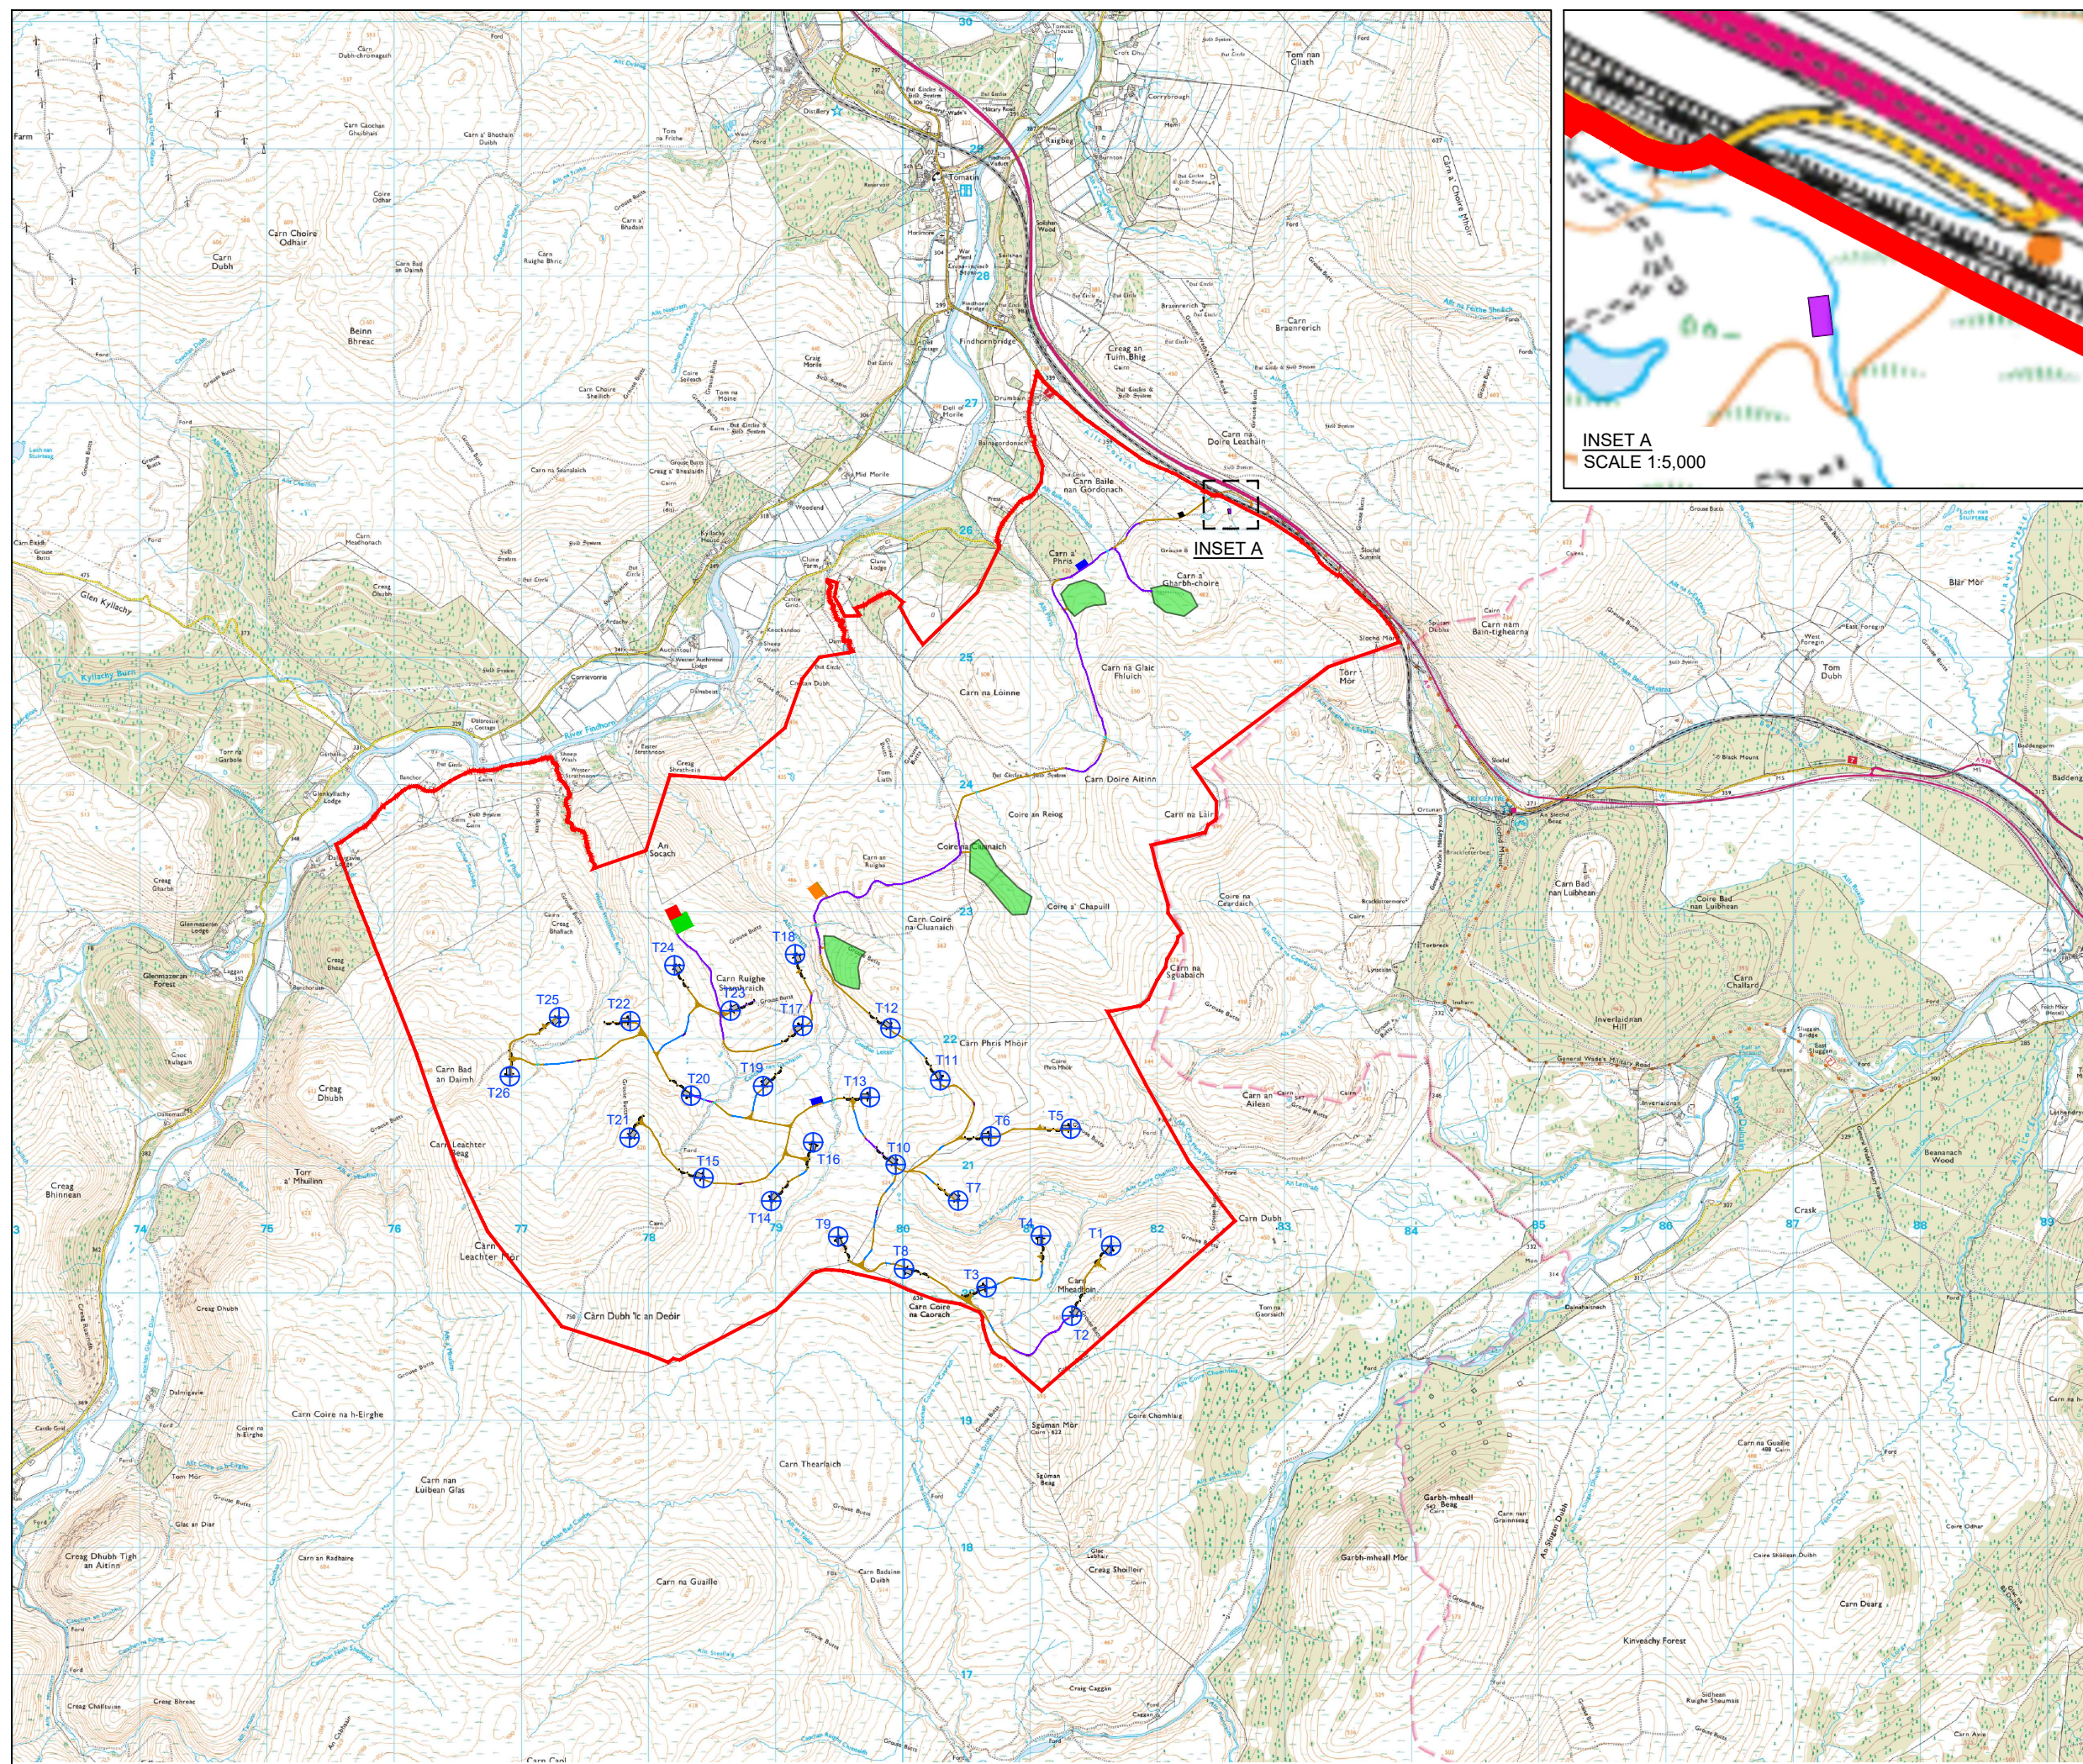

INSET A
SCALE 1:5,000

INSET A