


**CLUNE
WIND FARM**

FIGURE 3.8b

**TYPICAL BOTTOMLESS
CULVERT
WATER CROSSING**

NOTES:

1. FINAL SPECIFICATION AND INSTALLATION METHOD TO BE IN ACCORDANCE WITH THE REQUIREMENTS OF THE RELEVANT AUTHORITIES.

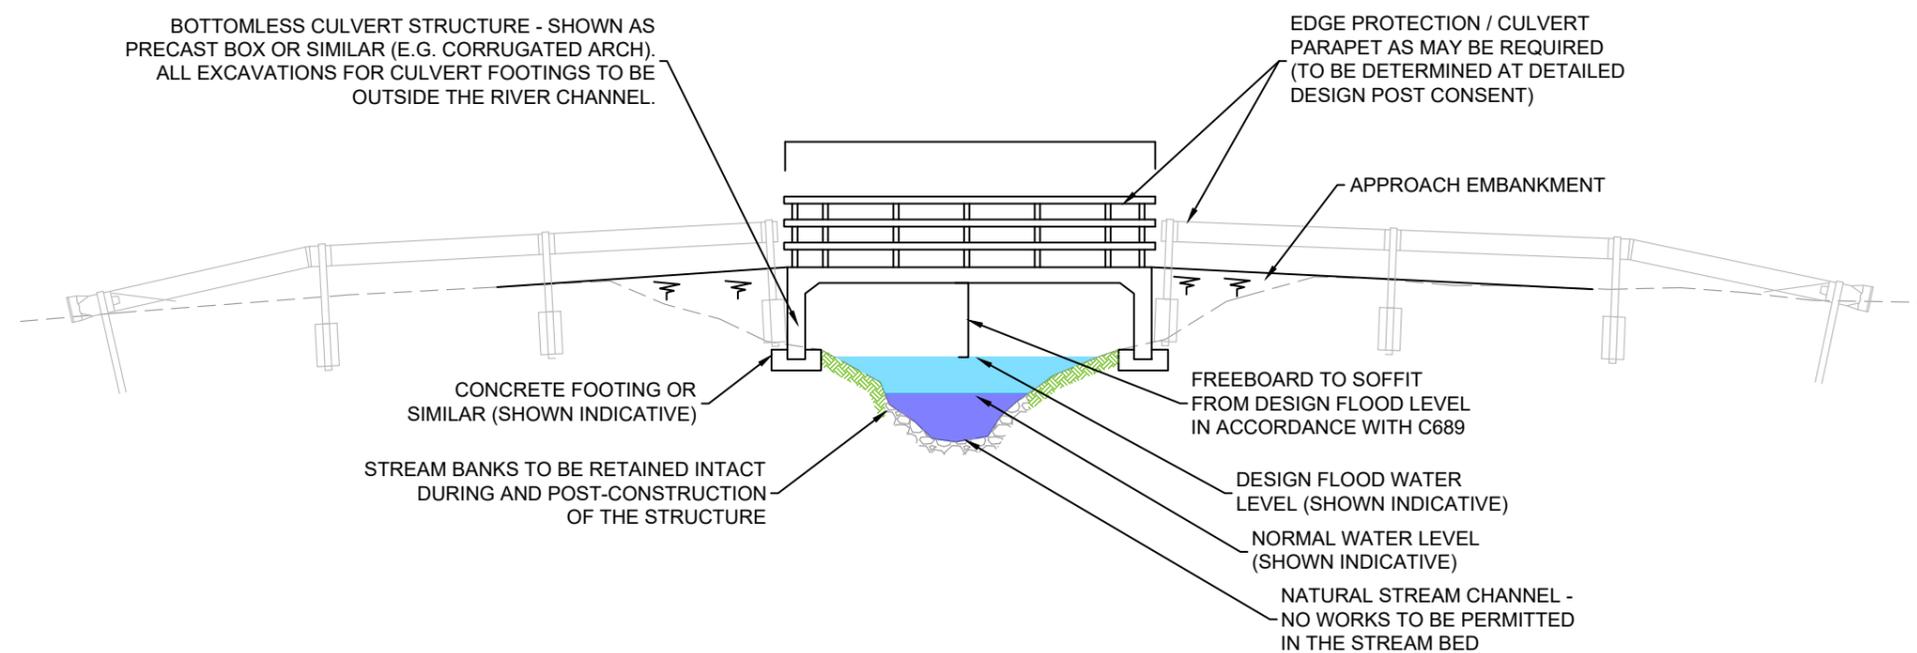

TYPICAL BOTTOMLESS CULVERT WATERCROSSING
SCALE - 1:100

LAYOUT DWG	N/A	T-LAYOUT NO.	N/A
------------	-----	--------------	-----

DRAWING NUMBER	04707-RES-ACC-DR-PE-003	REV	1
----------------	-------------------------	-----	---

SCALE - 1:100 @ A3

**ENVIRONMENTAL IMPACT
ASSESSMENT REPORT 2024**

THIS DRAWING IS THE PROPERTY OF RENEWABLE ENERGY SYSTEMS LTD. AND NO REPRODUCTION MAY BE MADE IN WHOLE OR IN PART WITHOUT PERMISSION